




býv. silážní jáma - část, zavážka

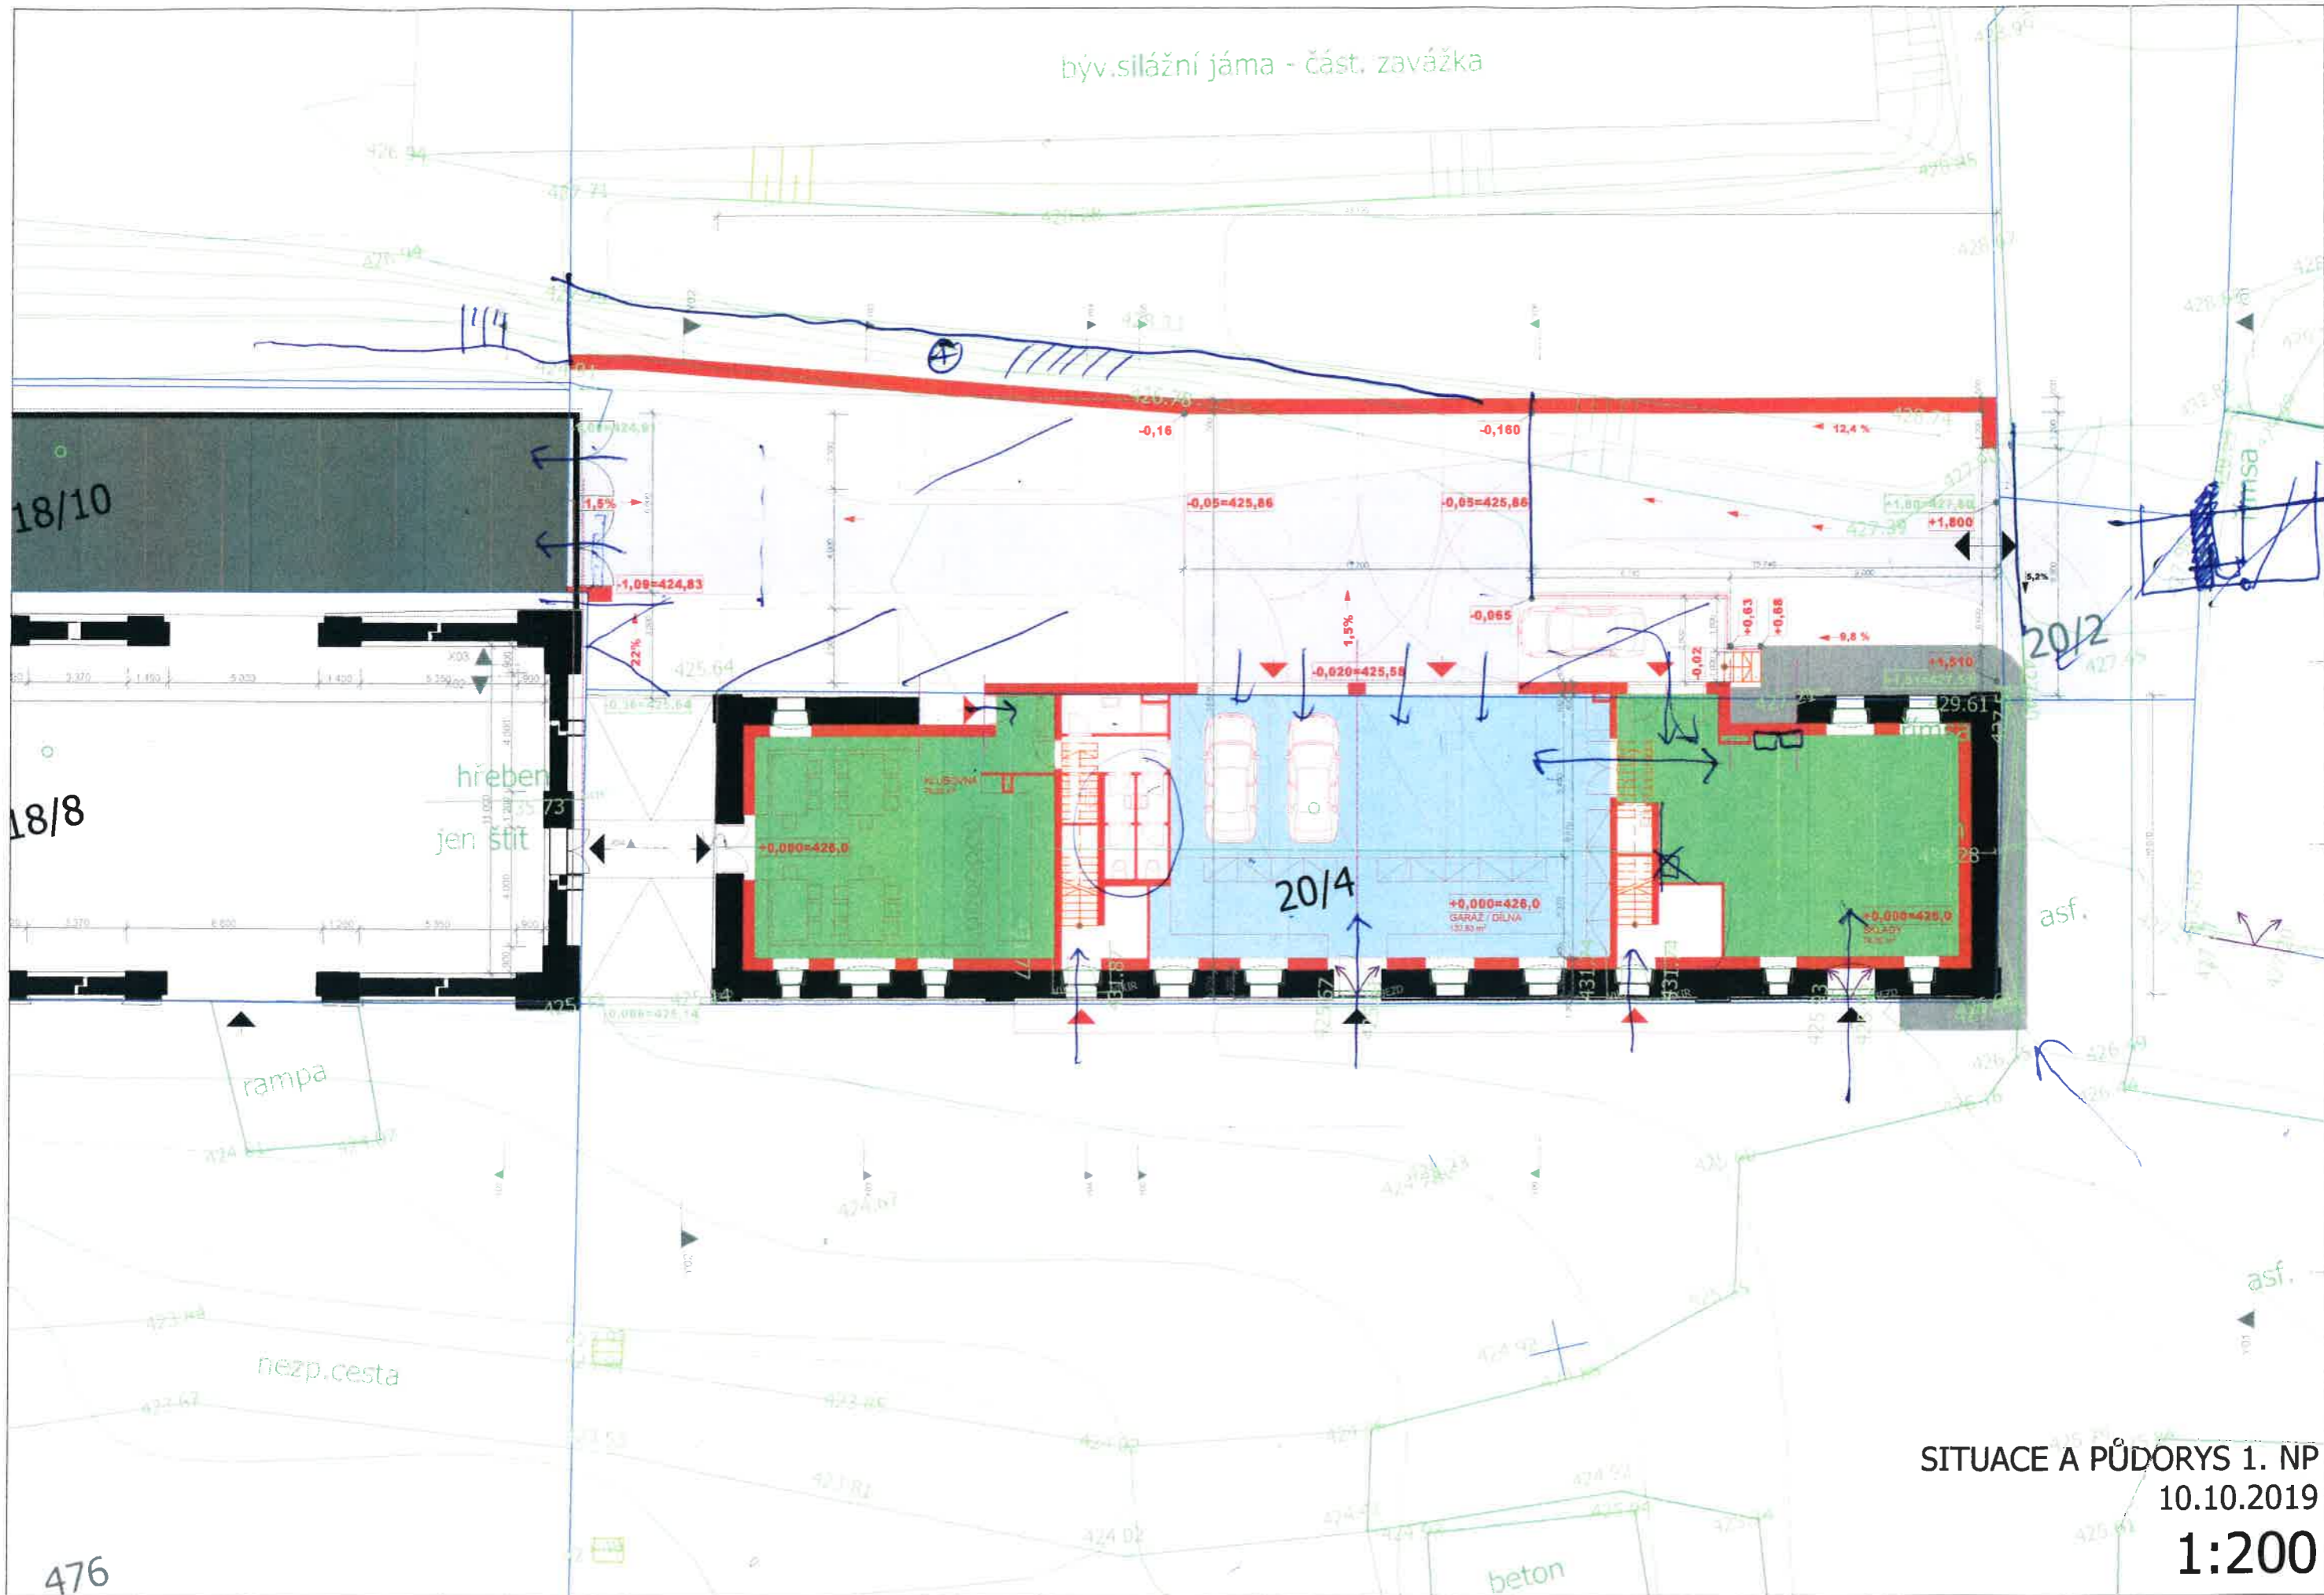

SITUACE A PŮDORYS 1. NP  
10.10.2019  
1:200



476

X03  
X02

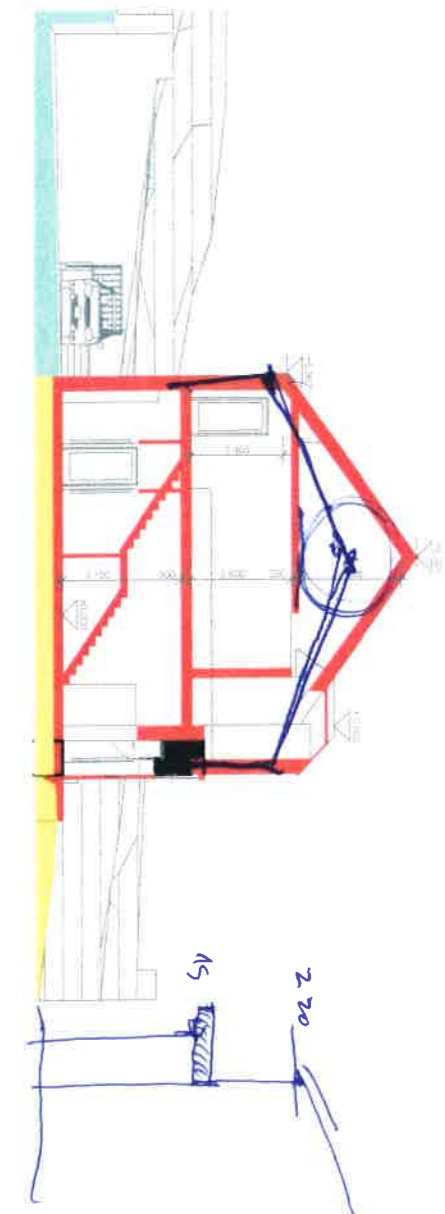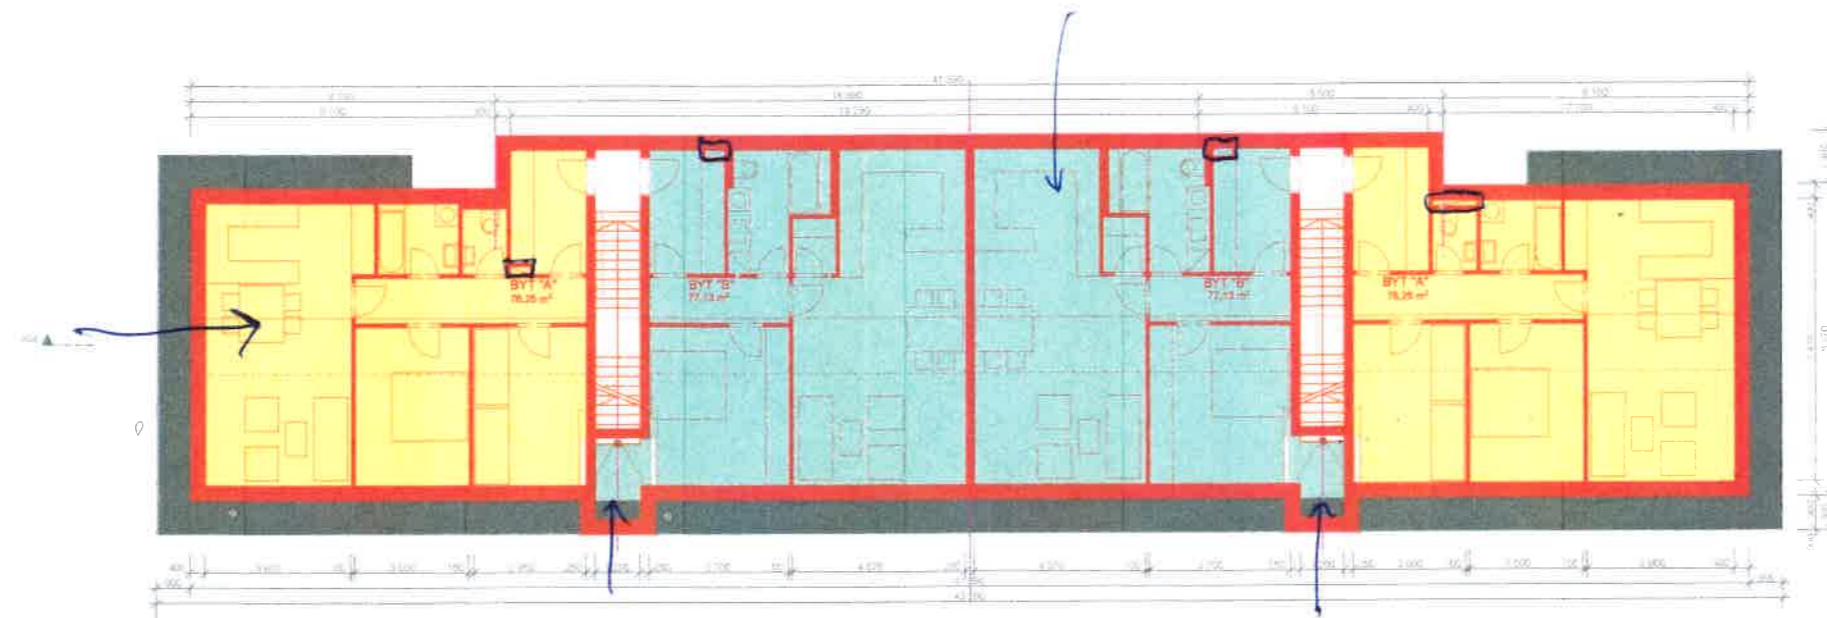

→ 100%  
— 50% →  
— 0%

PŪDORYS 2. NP  
10.10.2019  
1:200

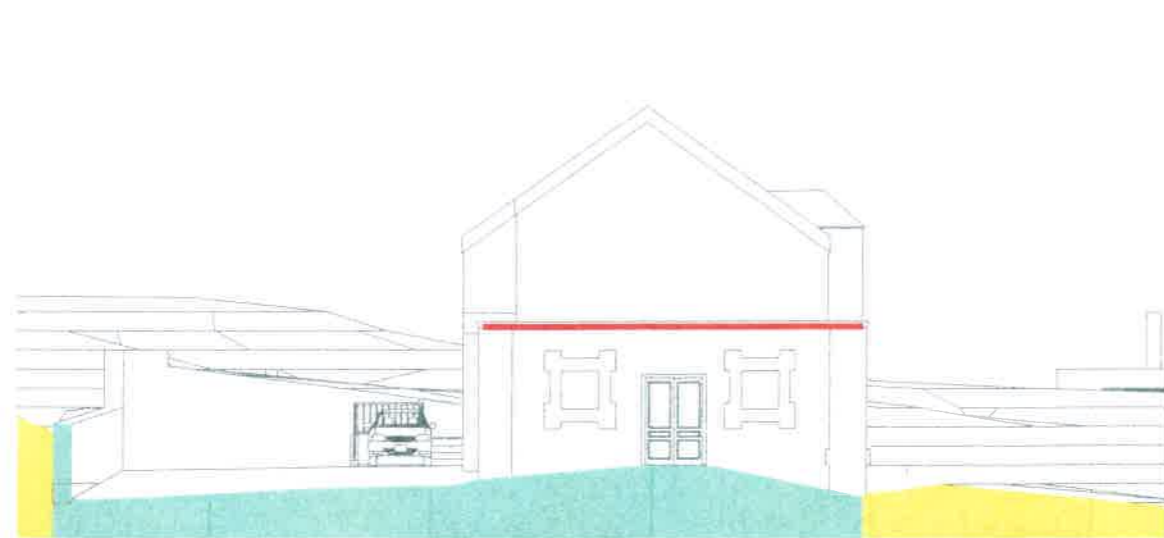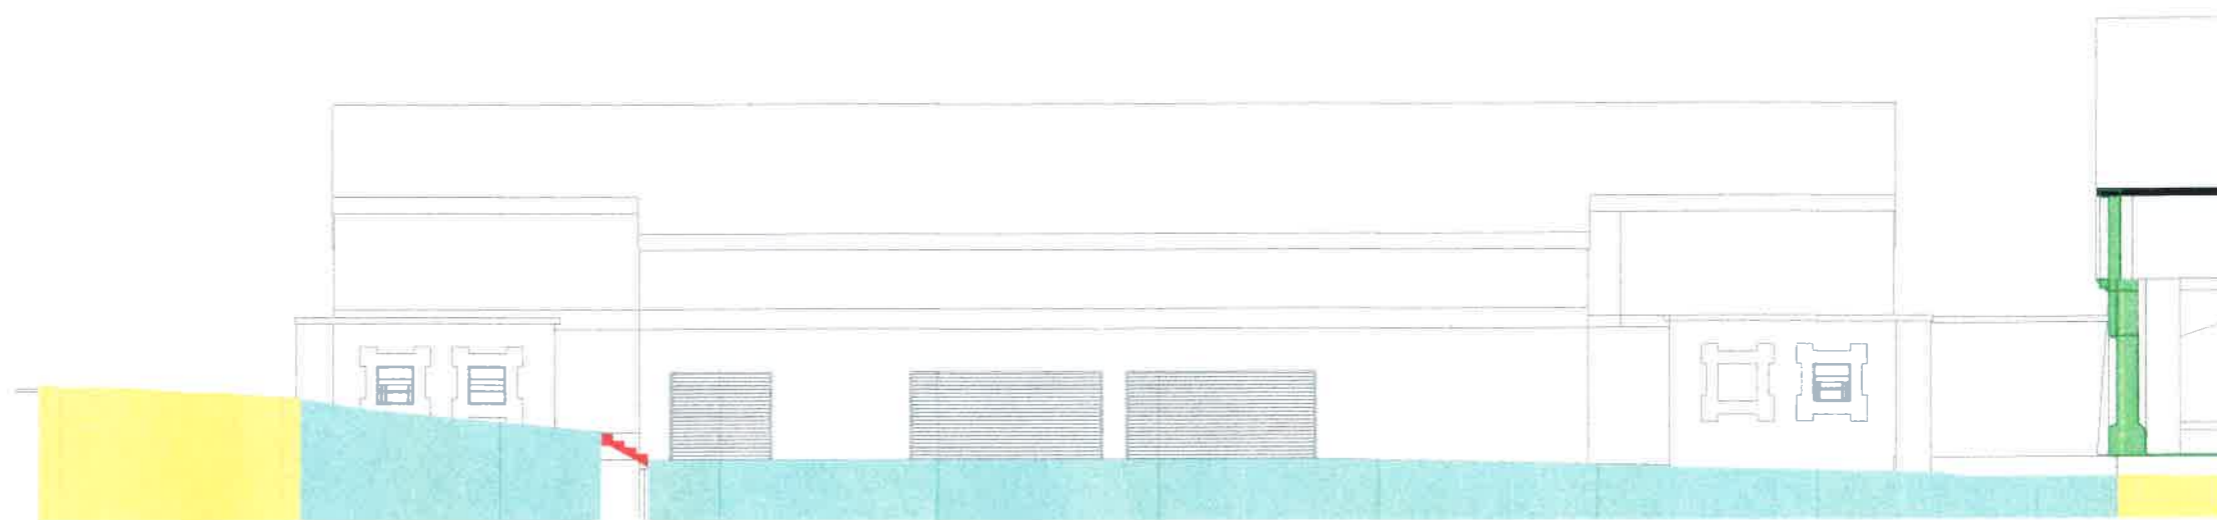

POHLEDY  
10.10.2019  
1:200

